




**Clinton Community Pavilion - Clinton SD**



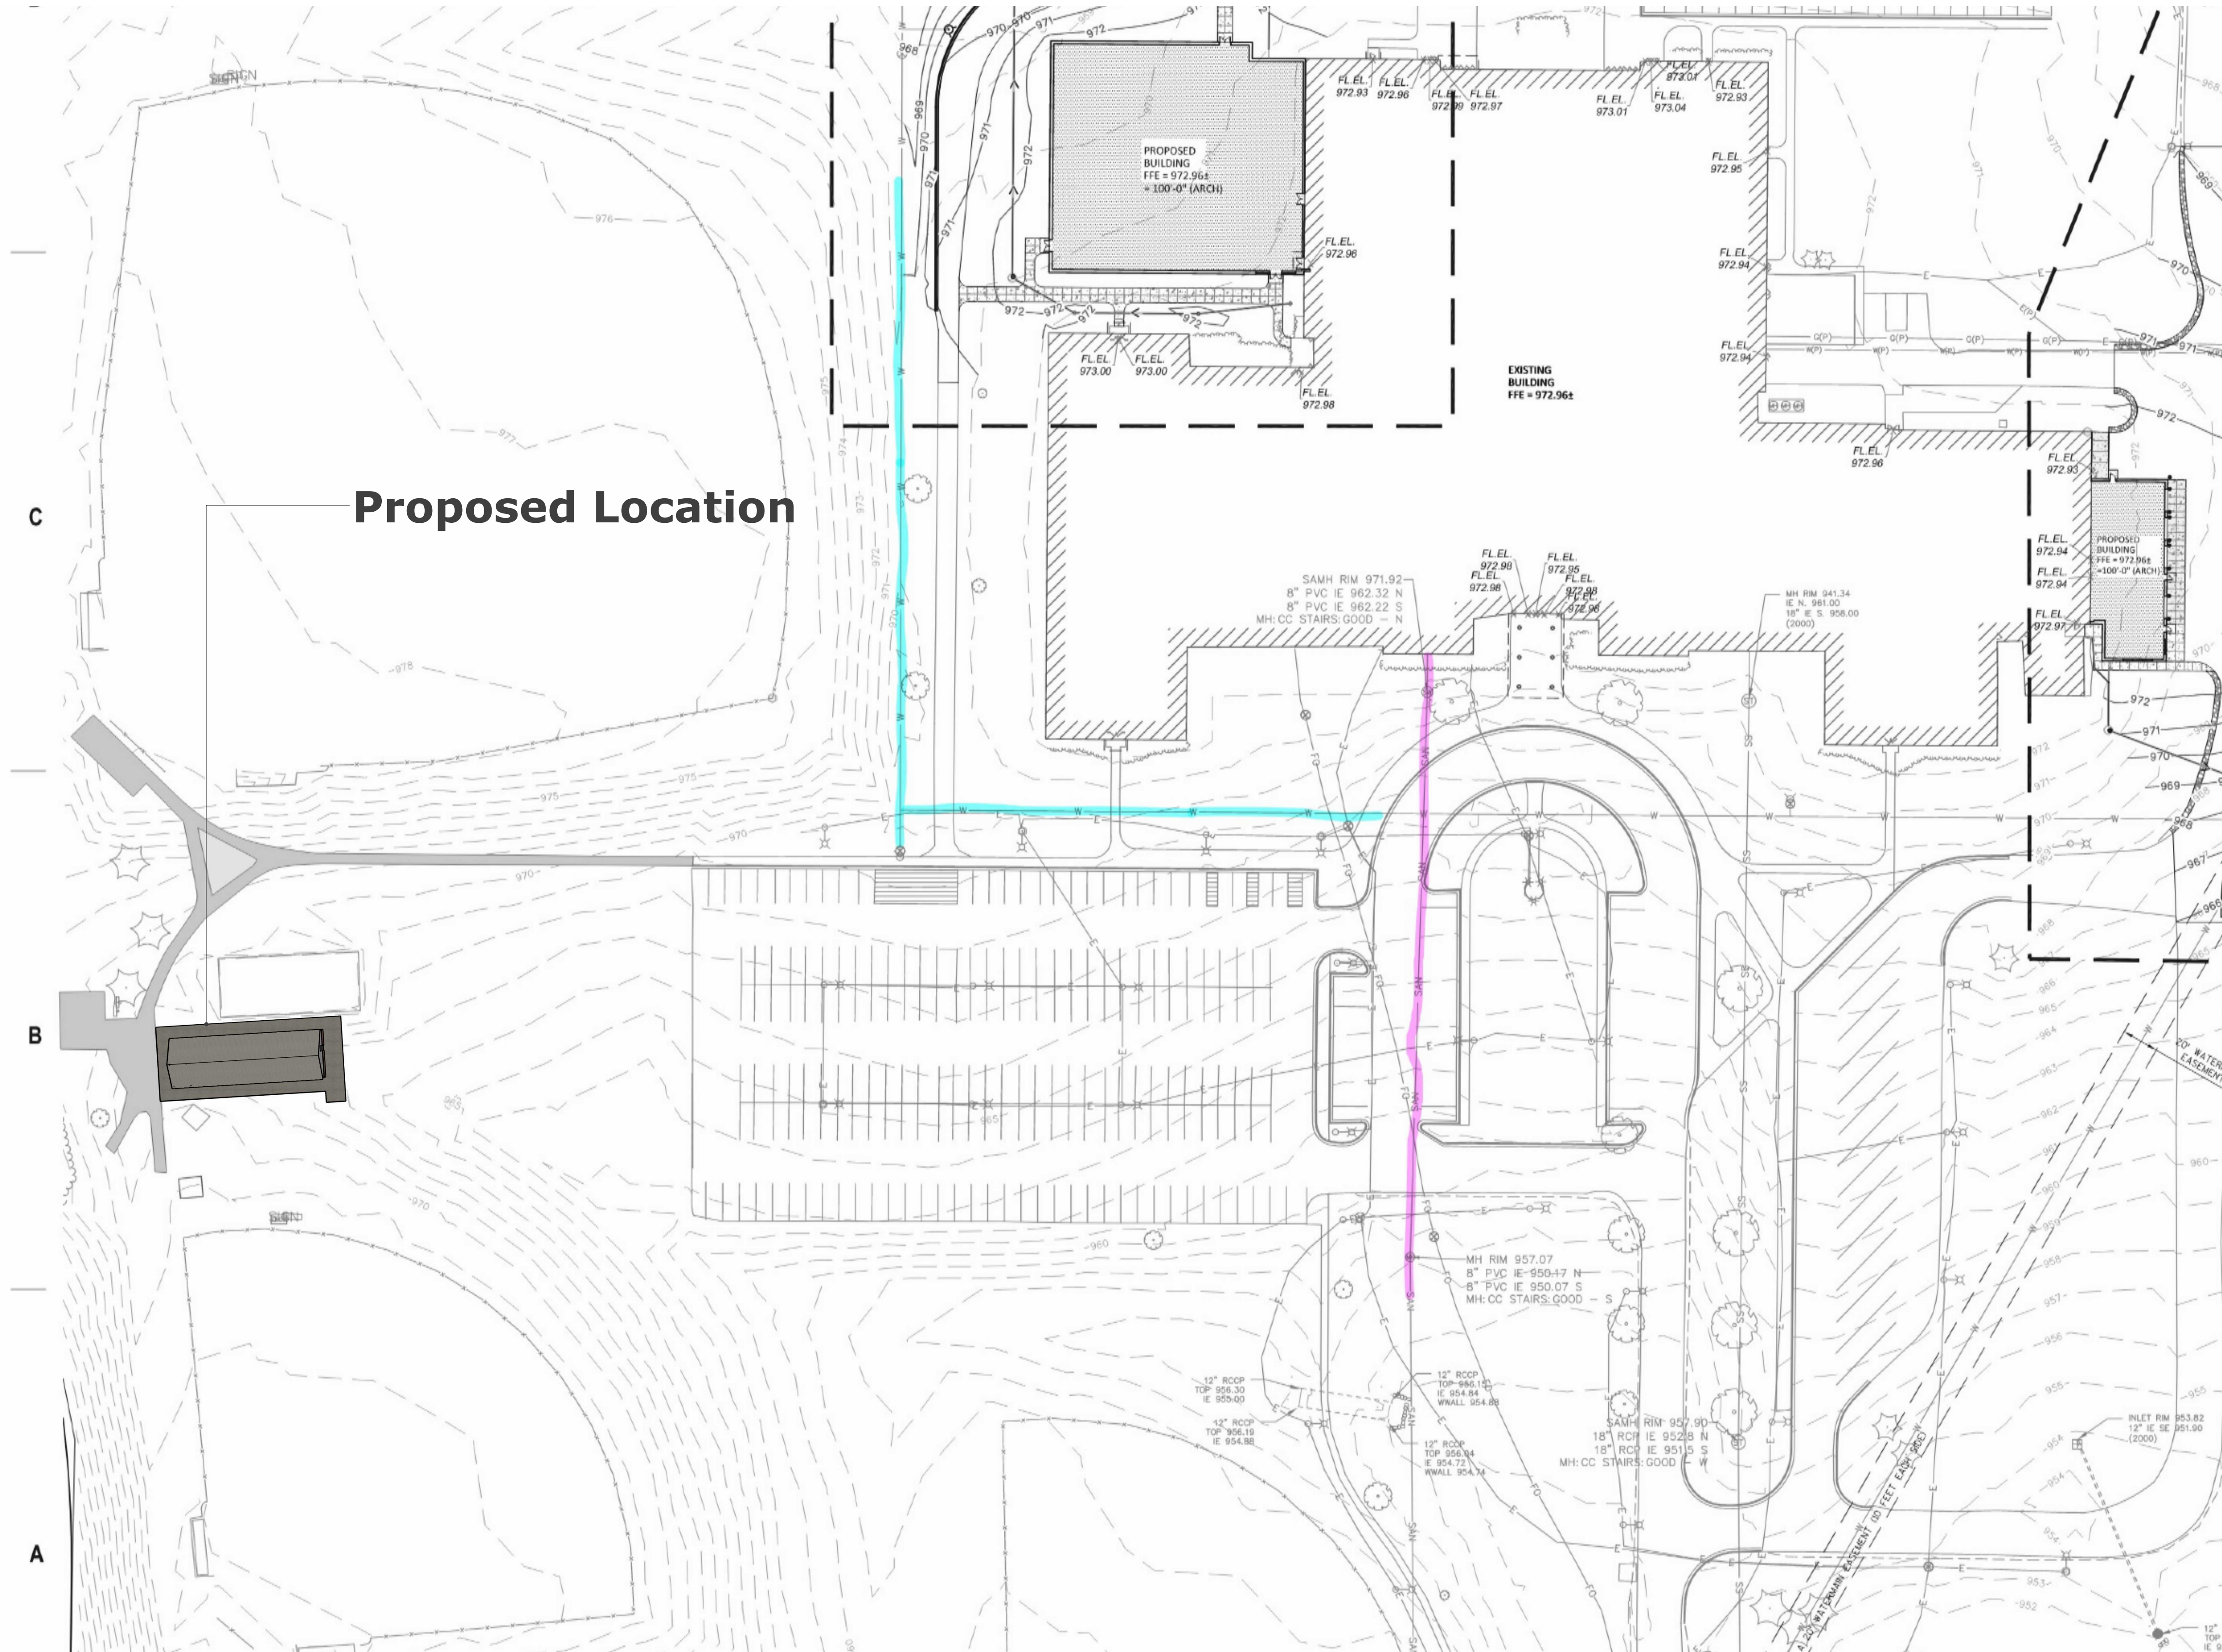



**Proposed Location**


C

B

A

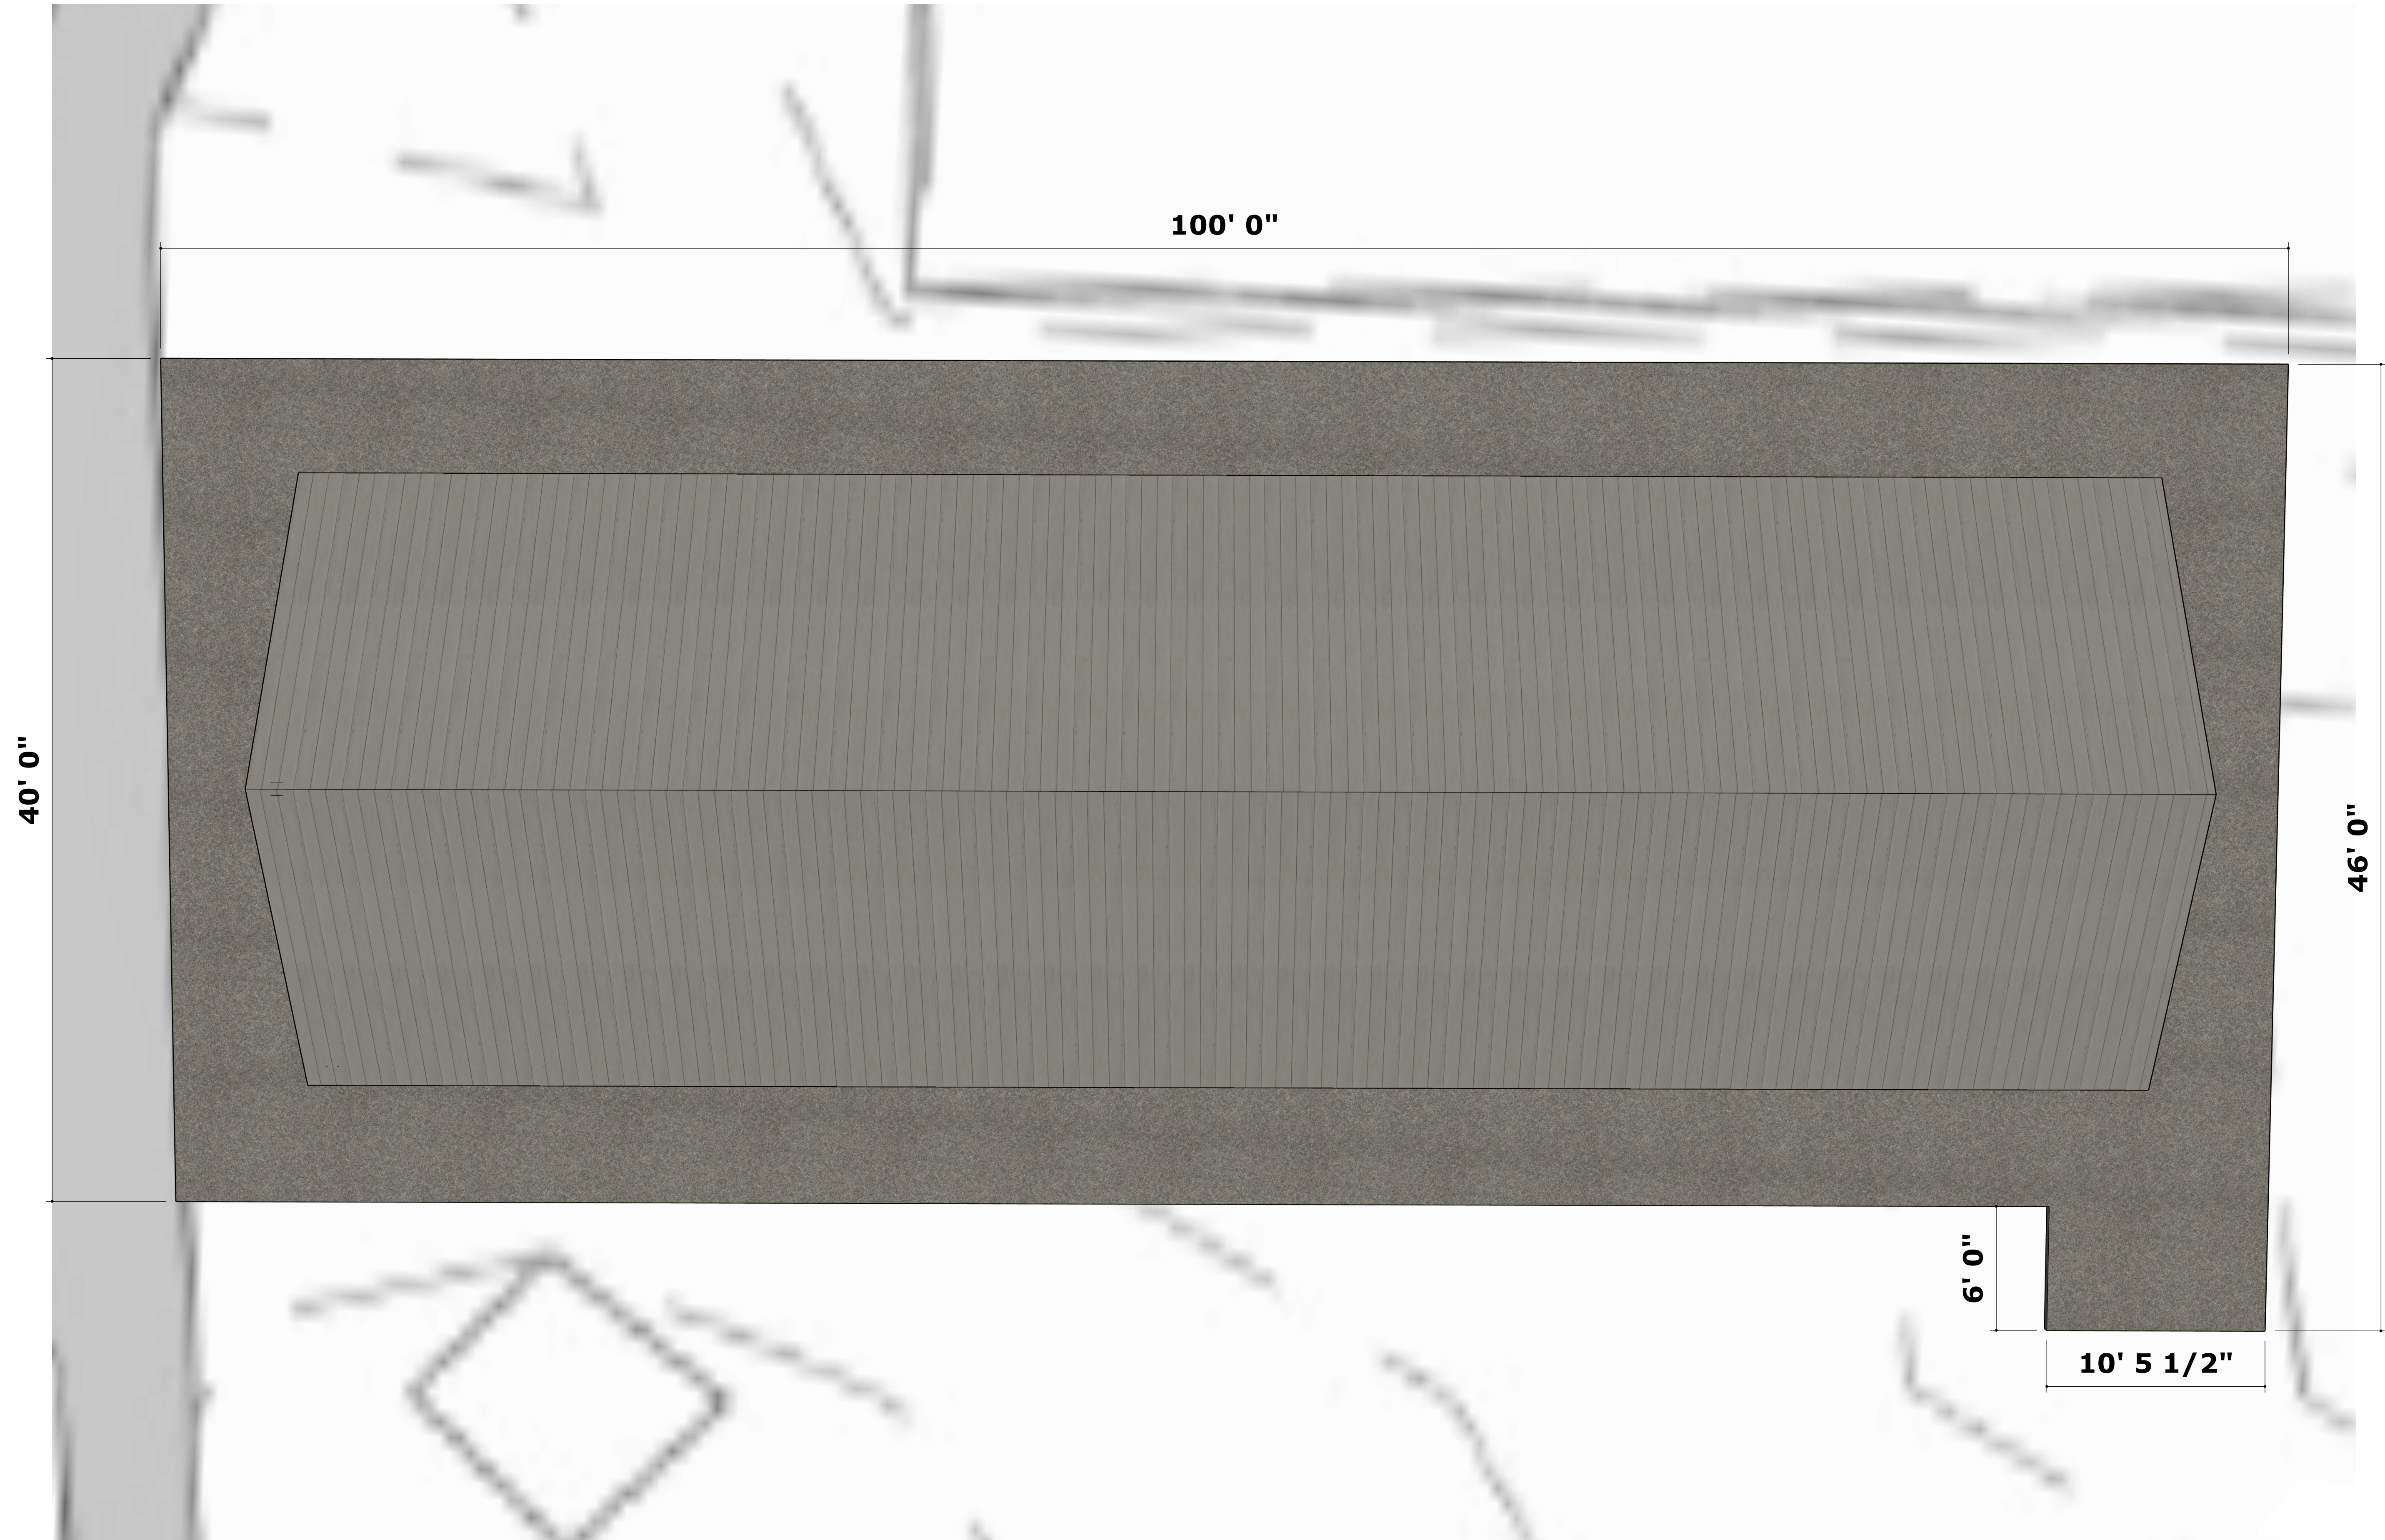

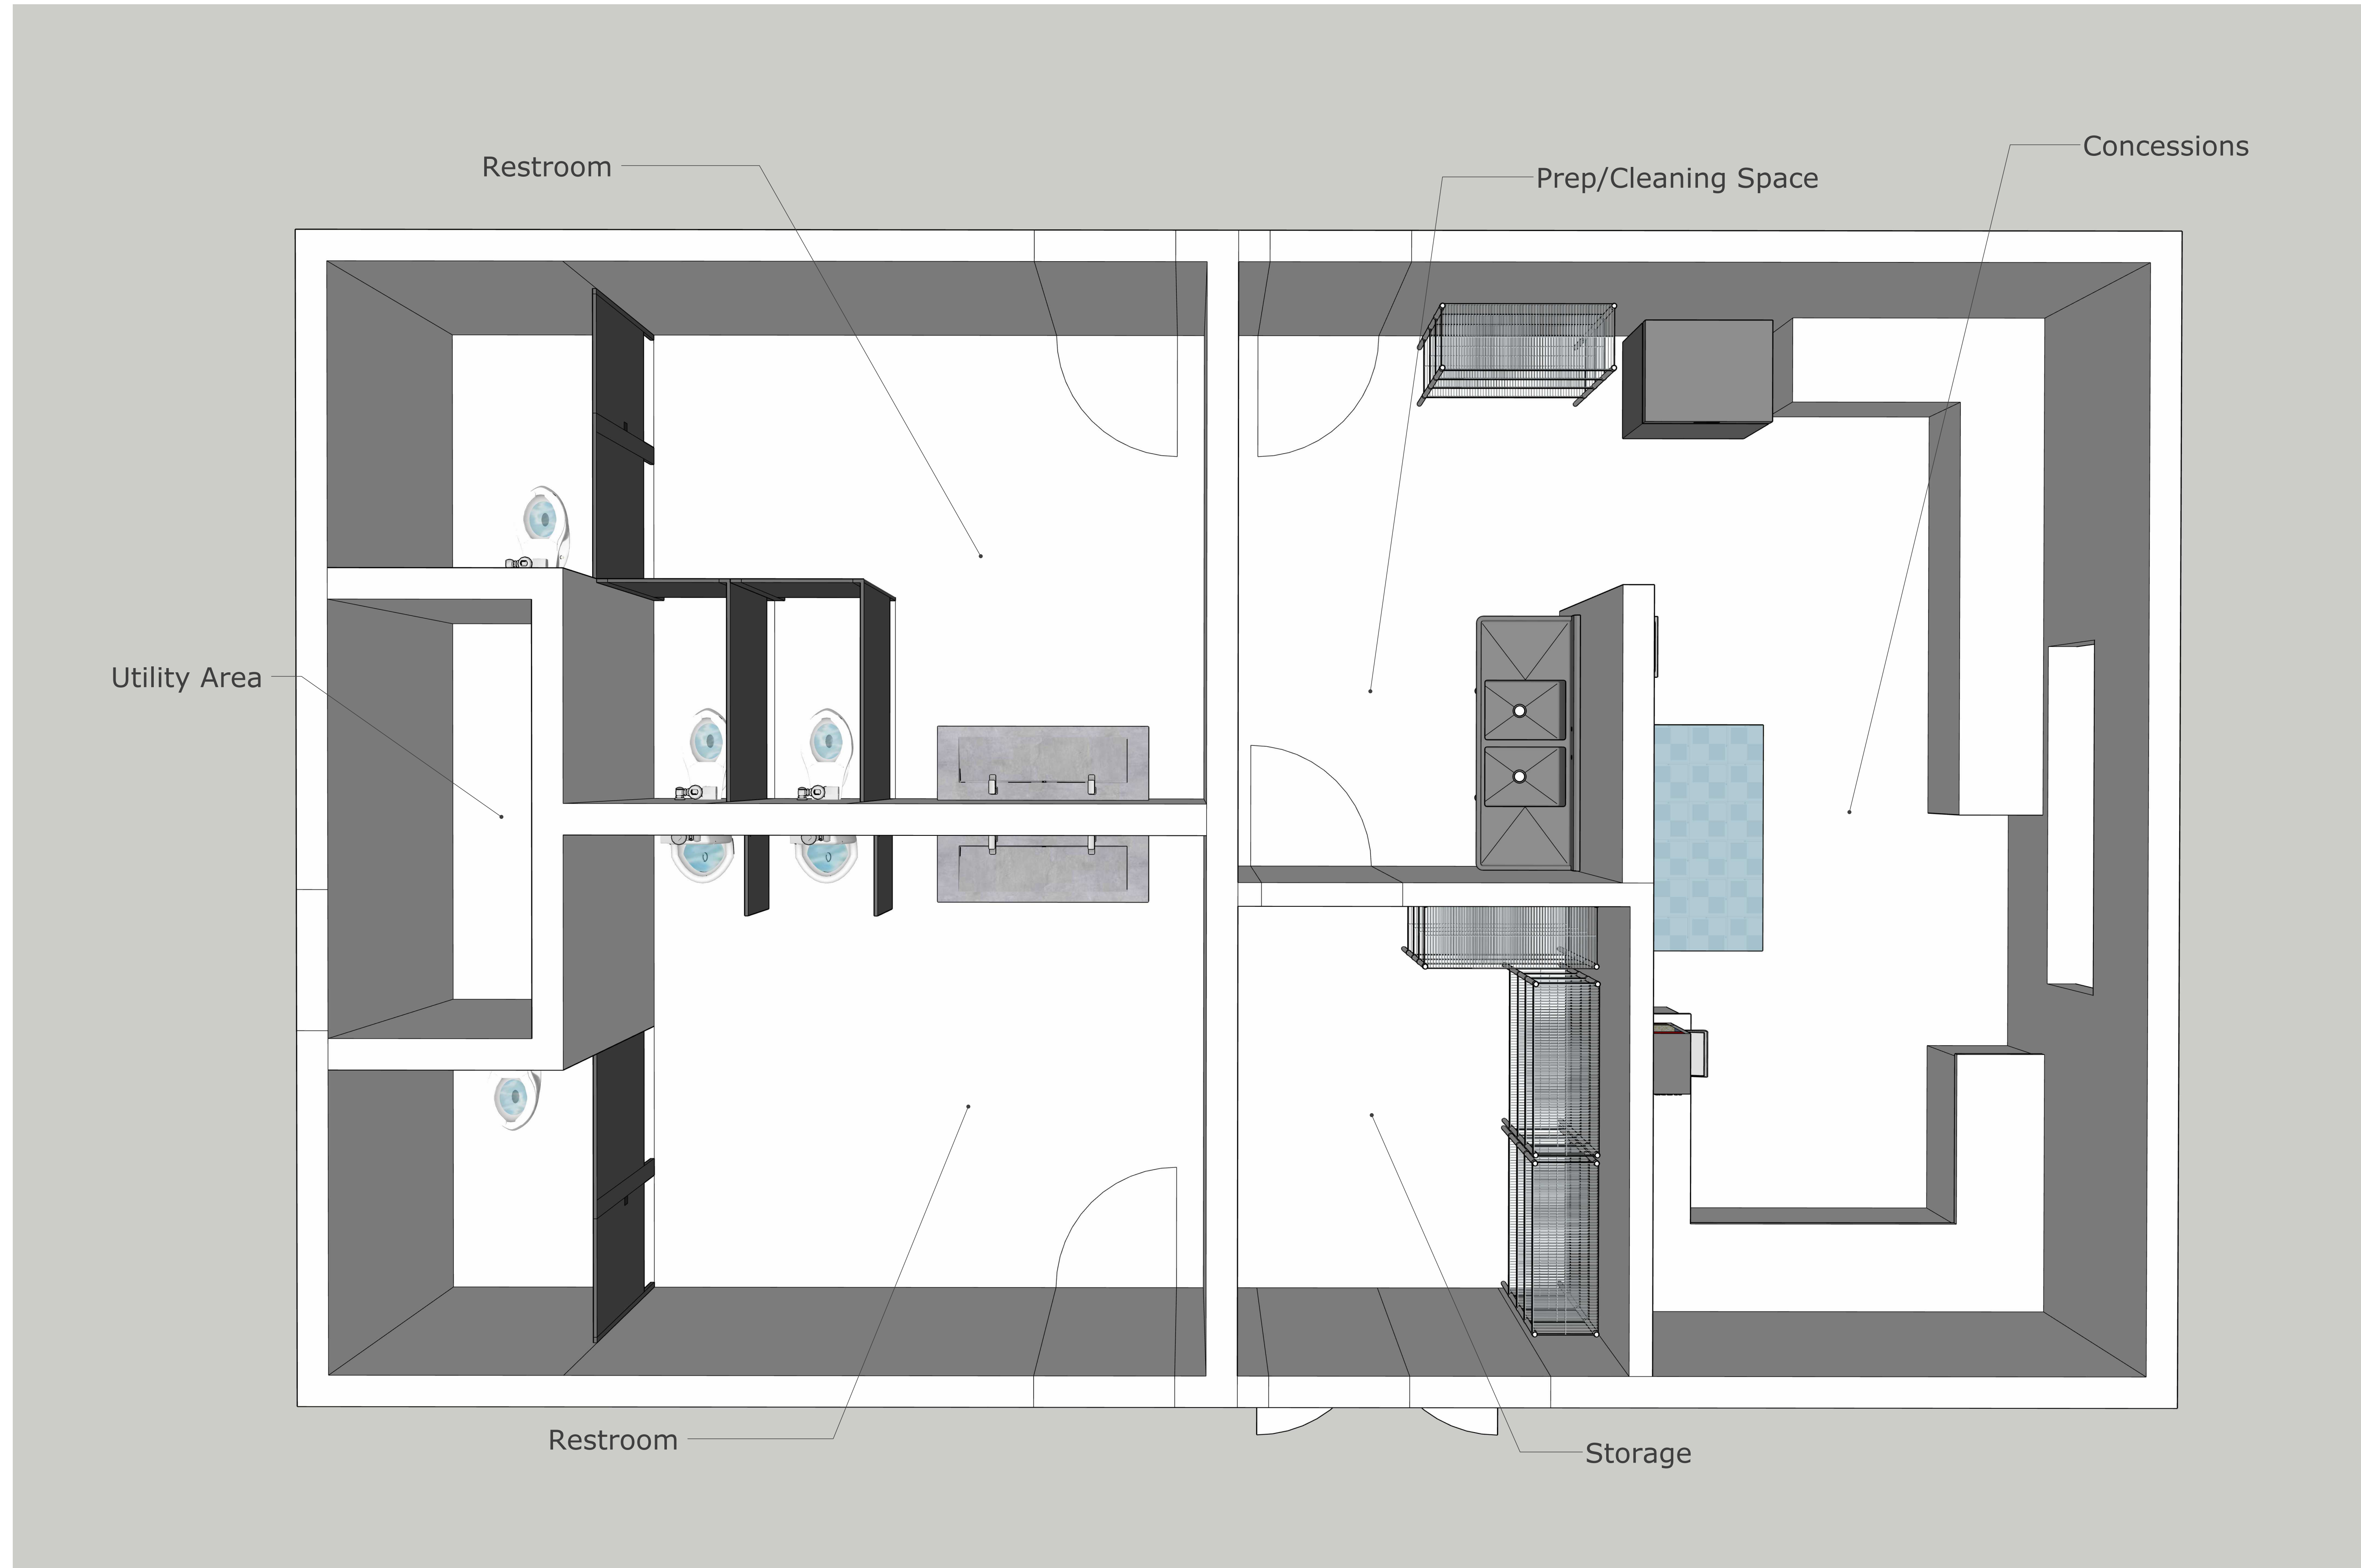

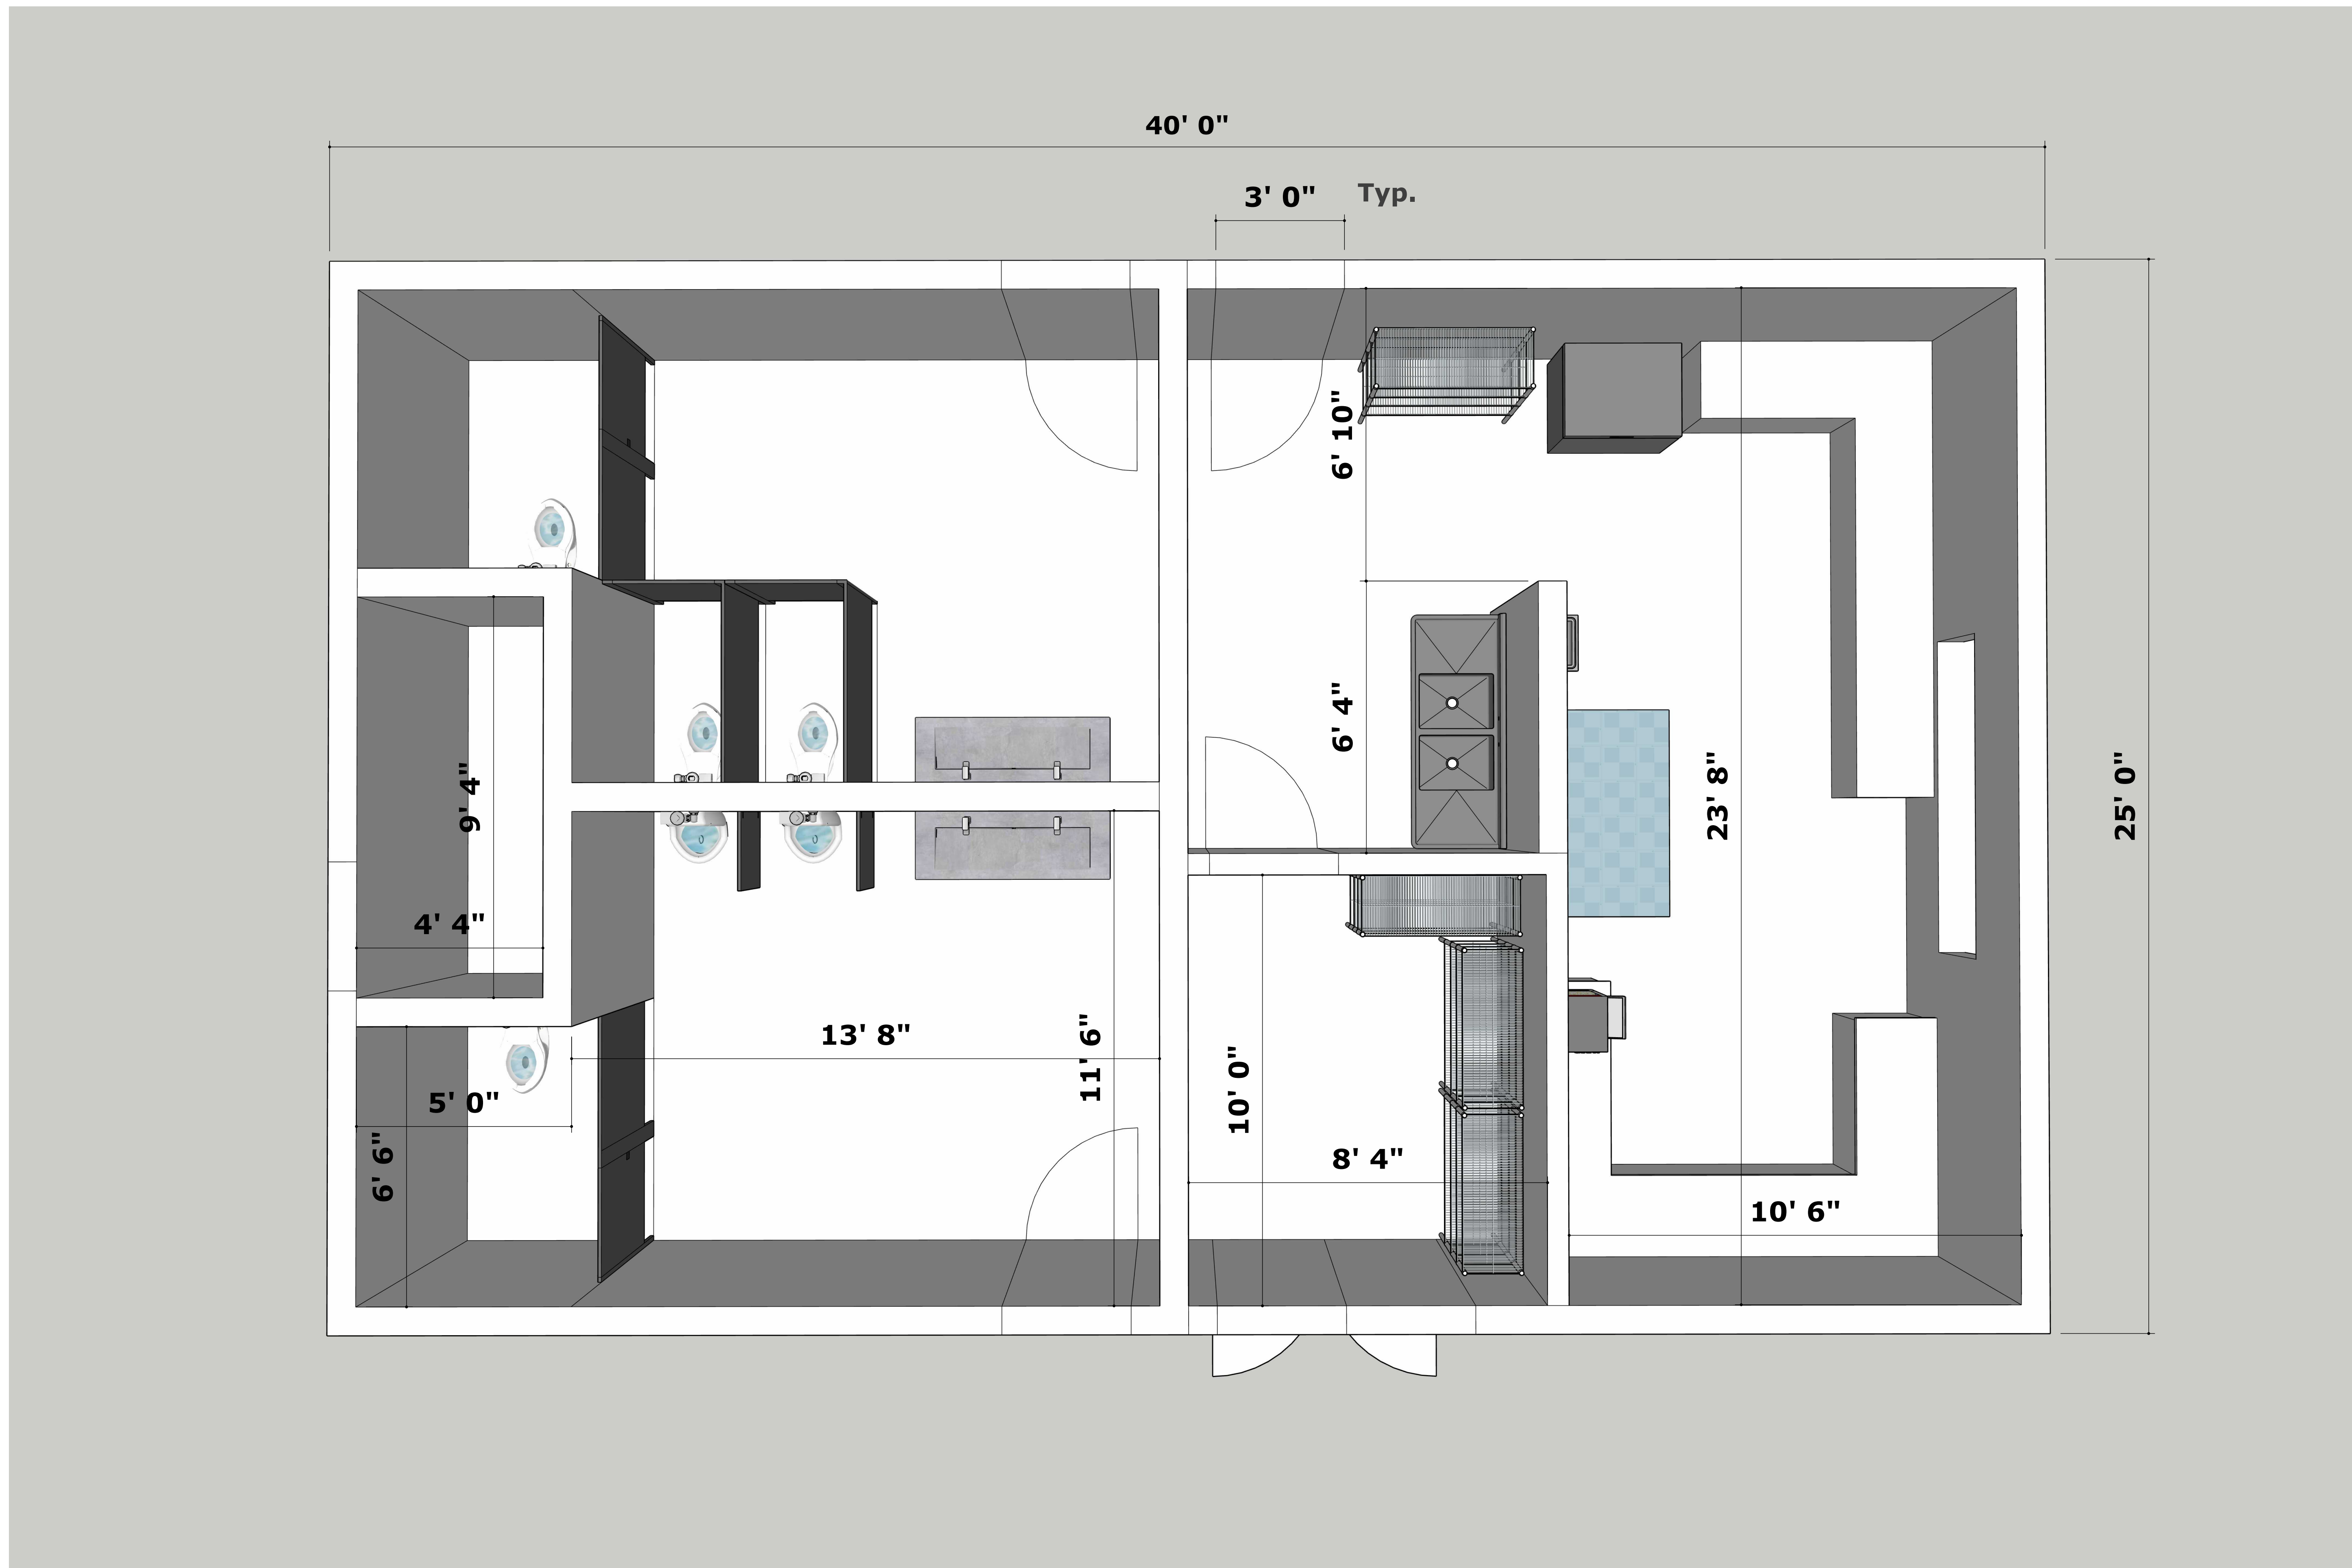

Floor mounted manual flush toilets

Single drain double faucet ADA Sink

Sealed concrete floor w/ floor drain in restrooms

2 comp. Sink with flex neck sprayer and faucet

Restaurant Grade Rack (Typ.)

Chest Freezer

Glass 2-door display fridge

Epoxy Flooring in concessions area w/ floor drain

CMU block walls

Metal cabinets w/ SS Countertops


Restroom partitions with (1) ADA Stall

Wall mounted urinals

Metal stud walls

Allied Facility Partners



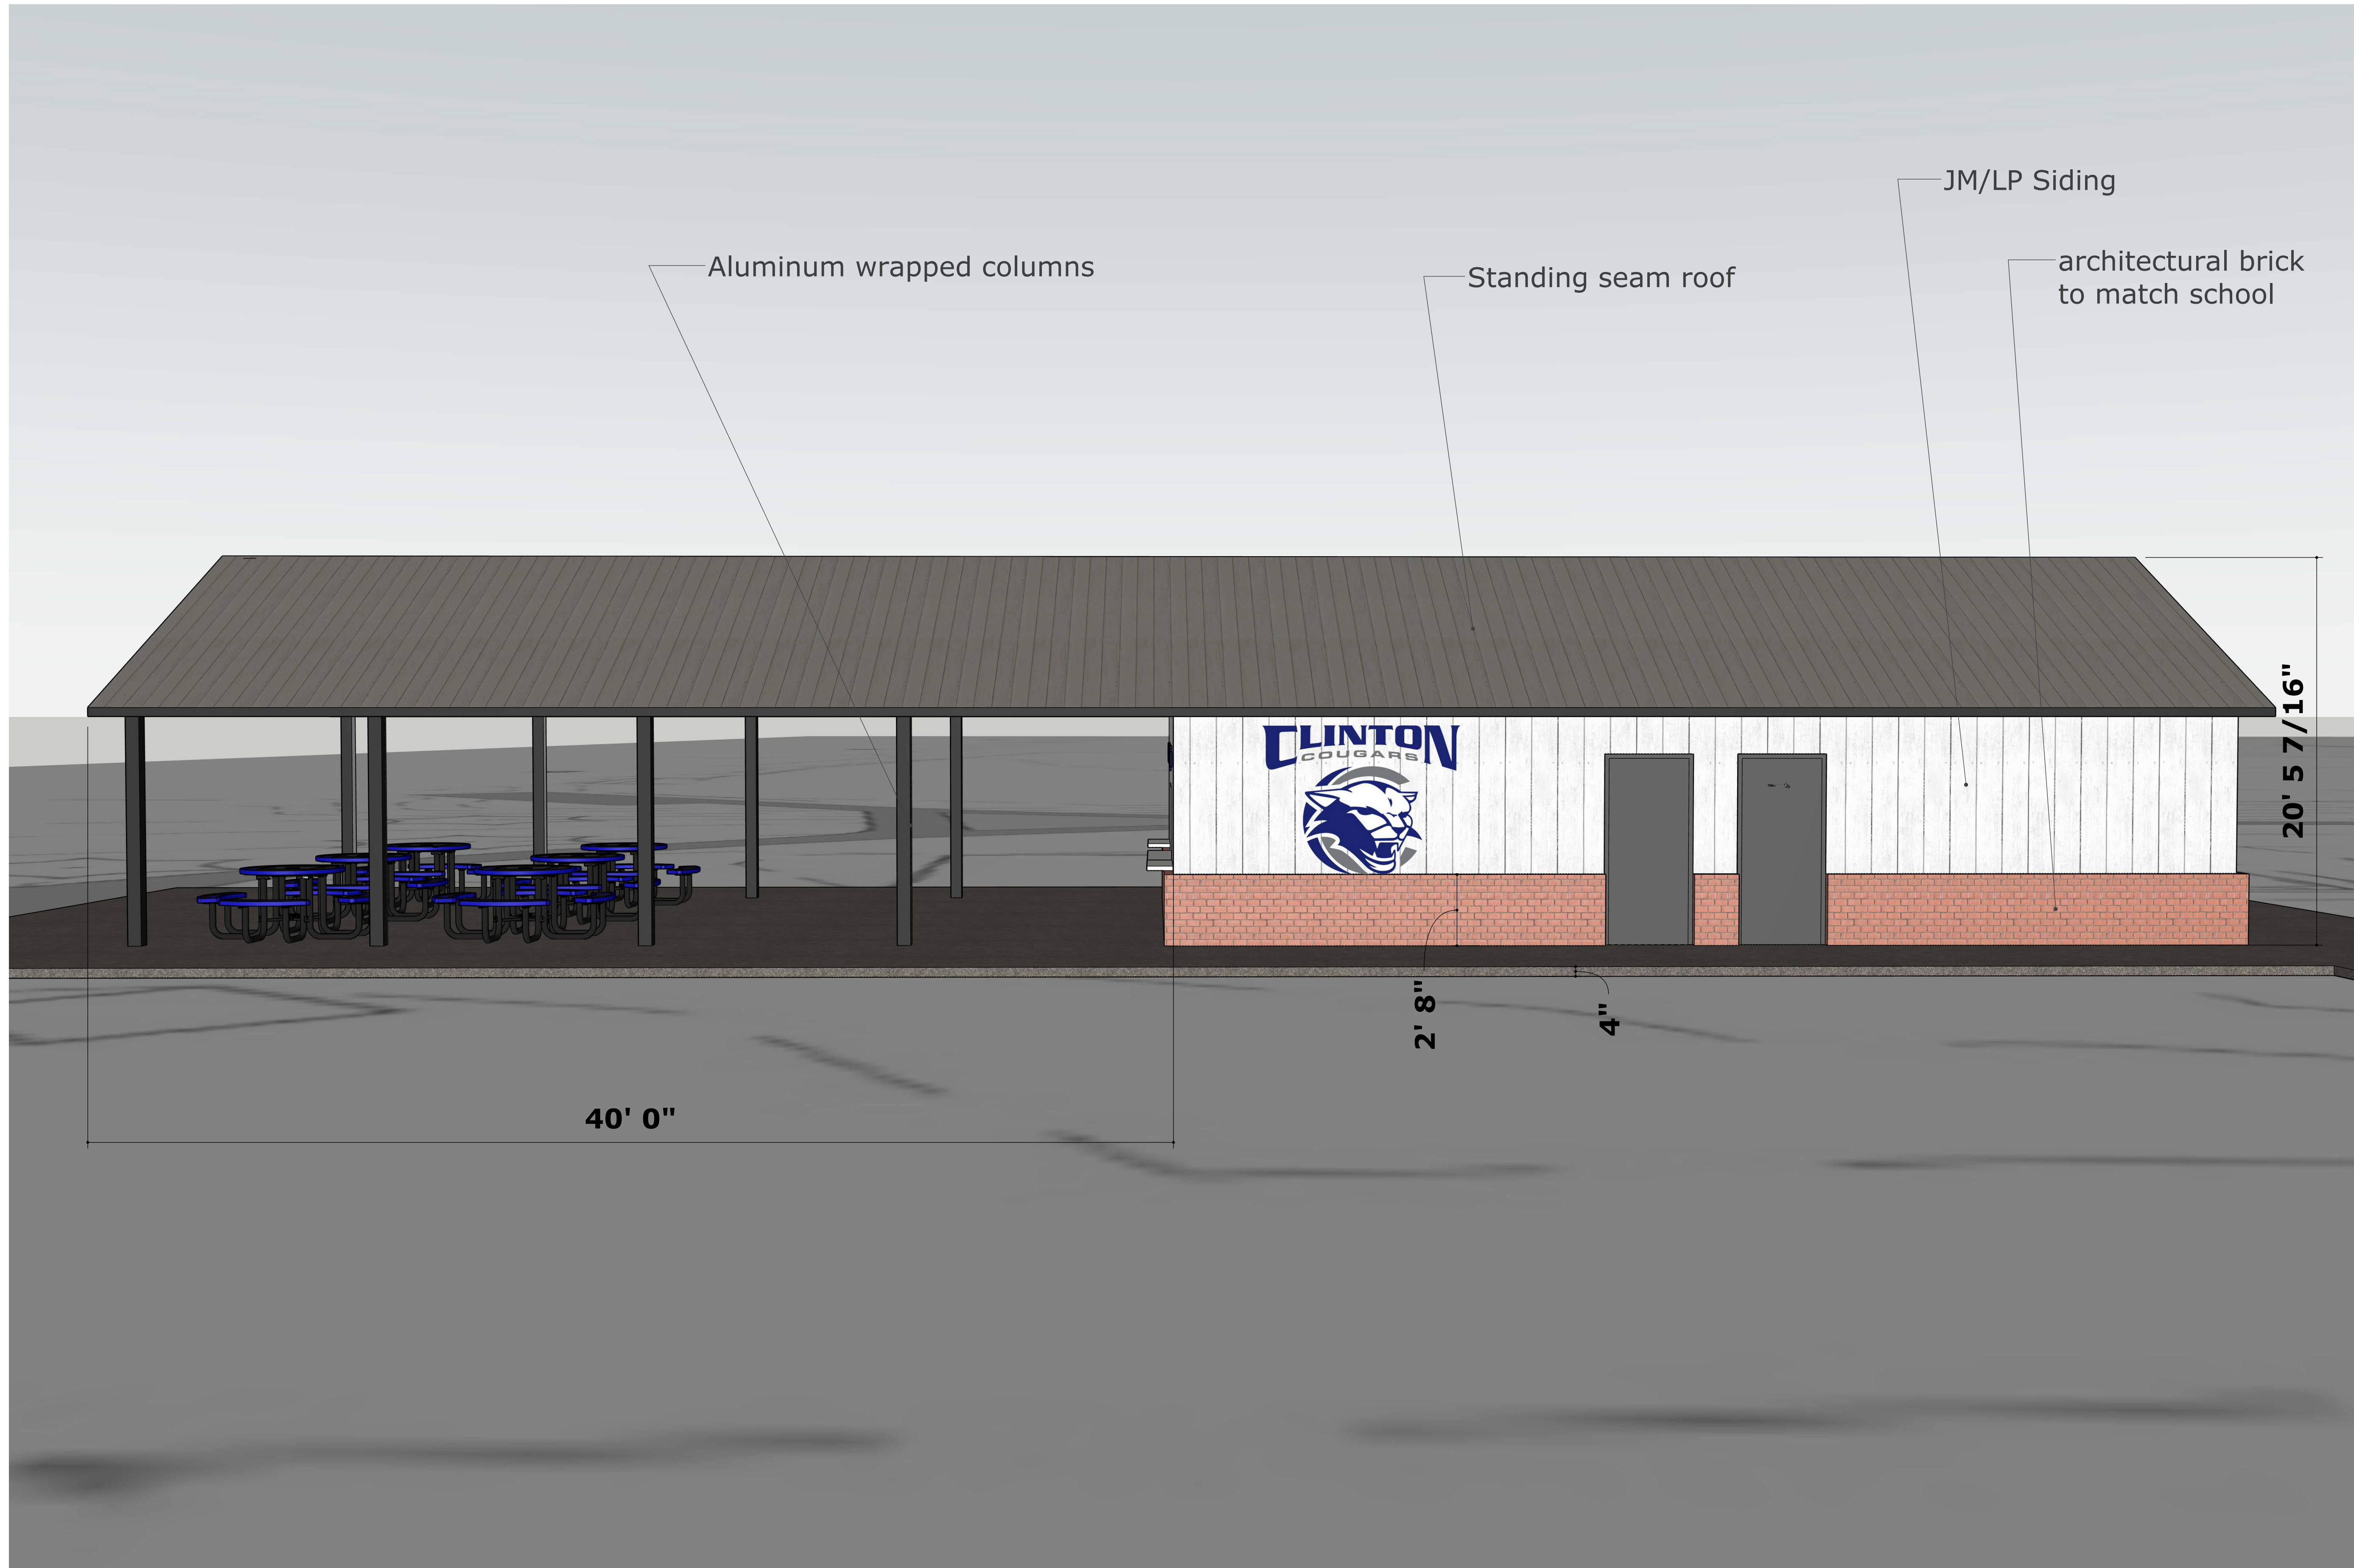

Aluminum wrapped columns

Standing seam roof

JM/LP Siding

architectural brick to match school

20' 5 7/16"

40' 0"

2' 8"

4"

